



Drawing Name: P:\04 Projects\03-Parks\02-Dedicated Parks and Others\Rivercrest Park\08-Maps and Plans\Rivercrest Park Tree Planting 2019.dwg  
 Plot Date: Jul 02, 2019 - 10:51am  
 User Name: pr39

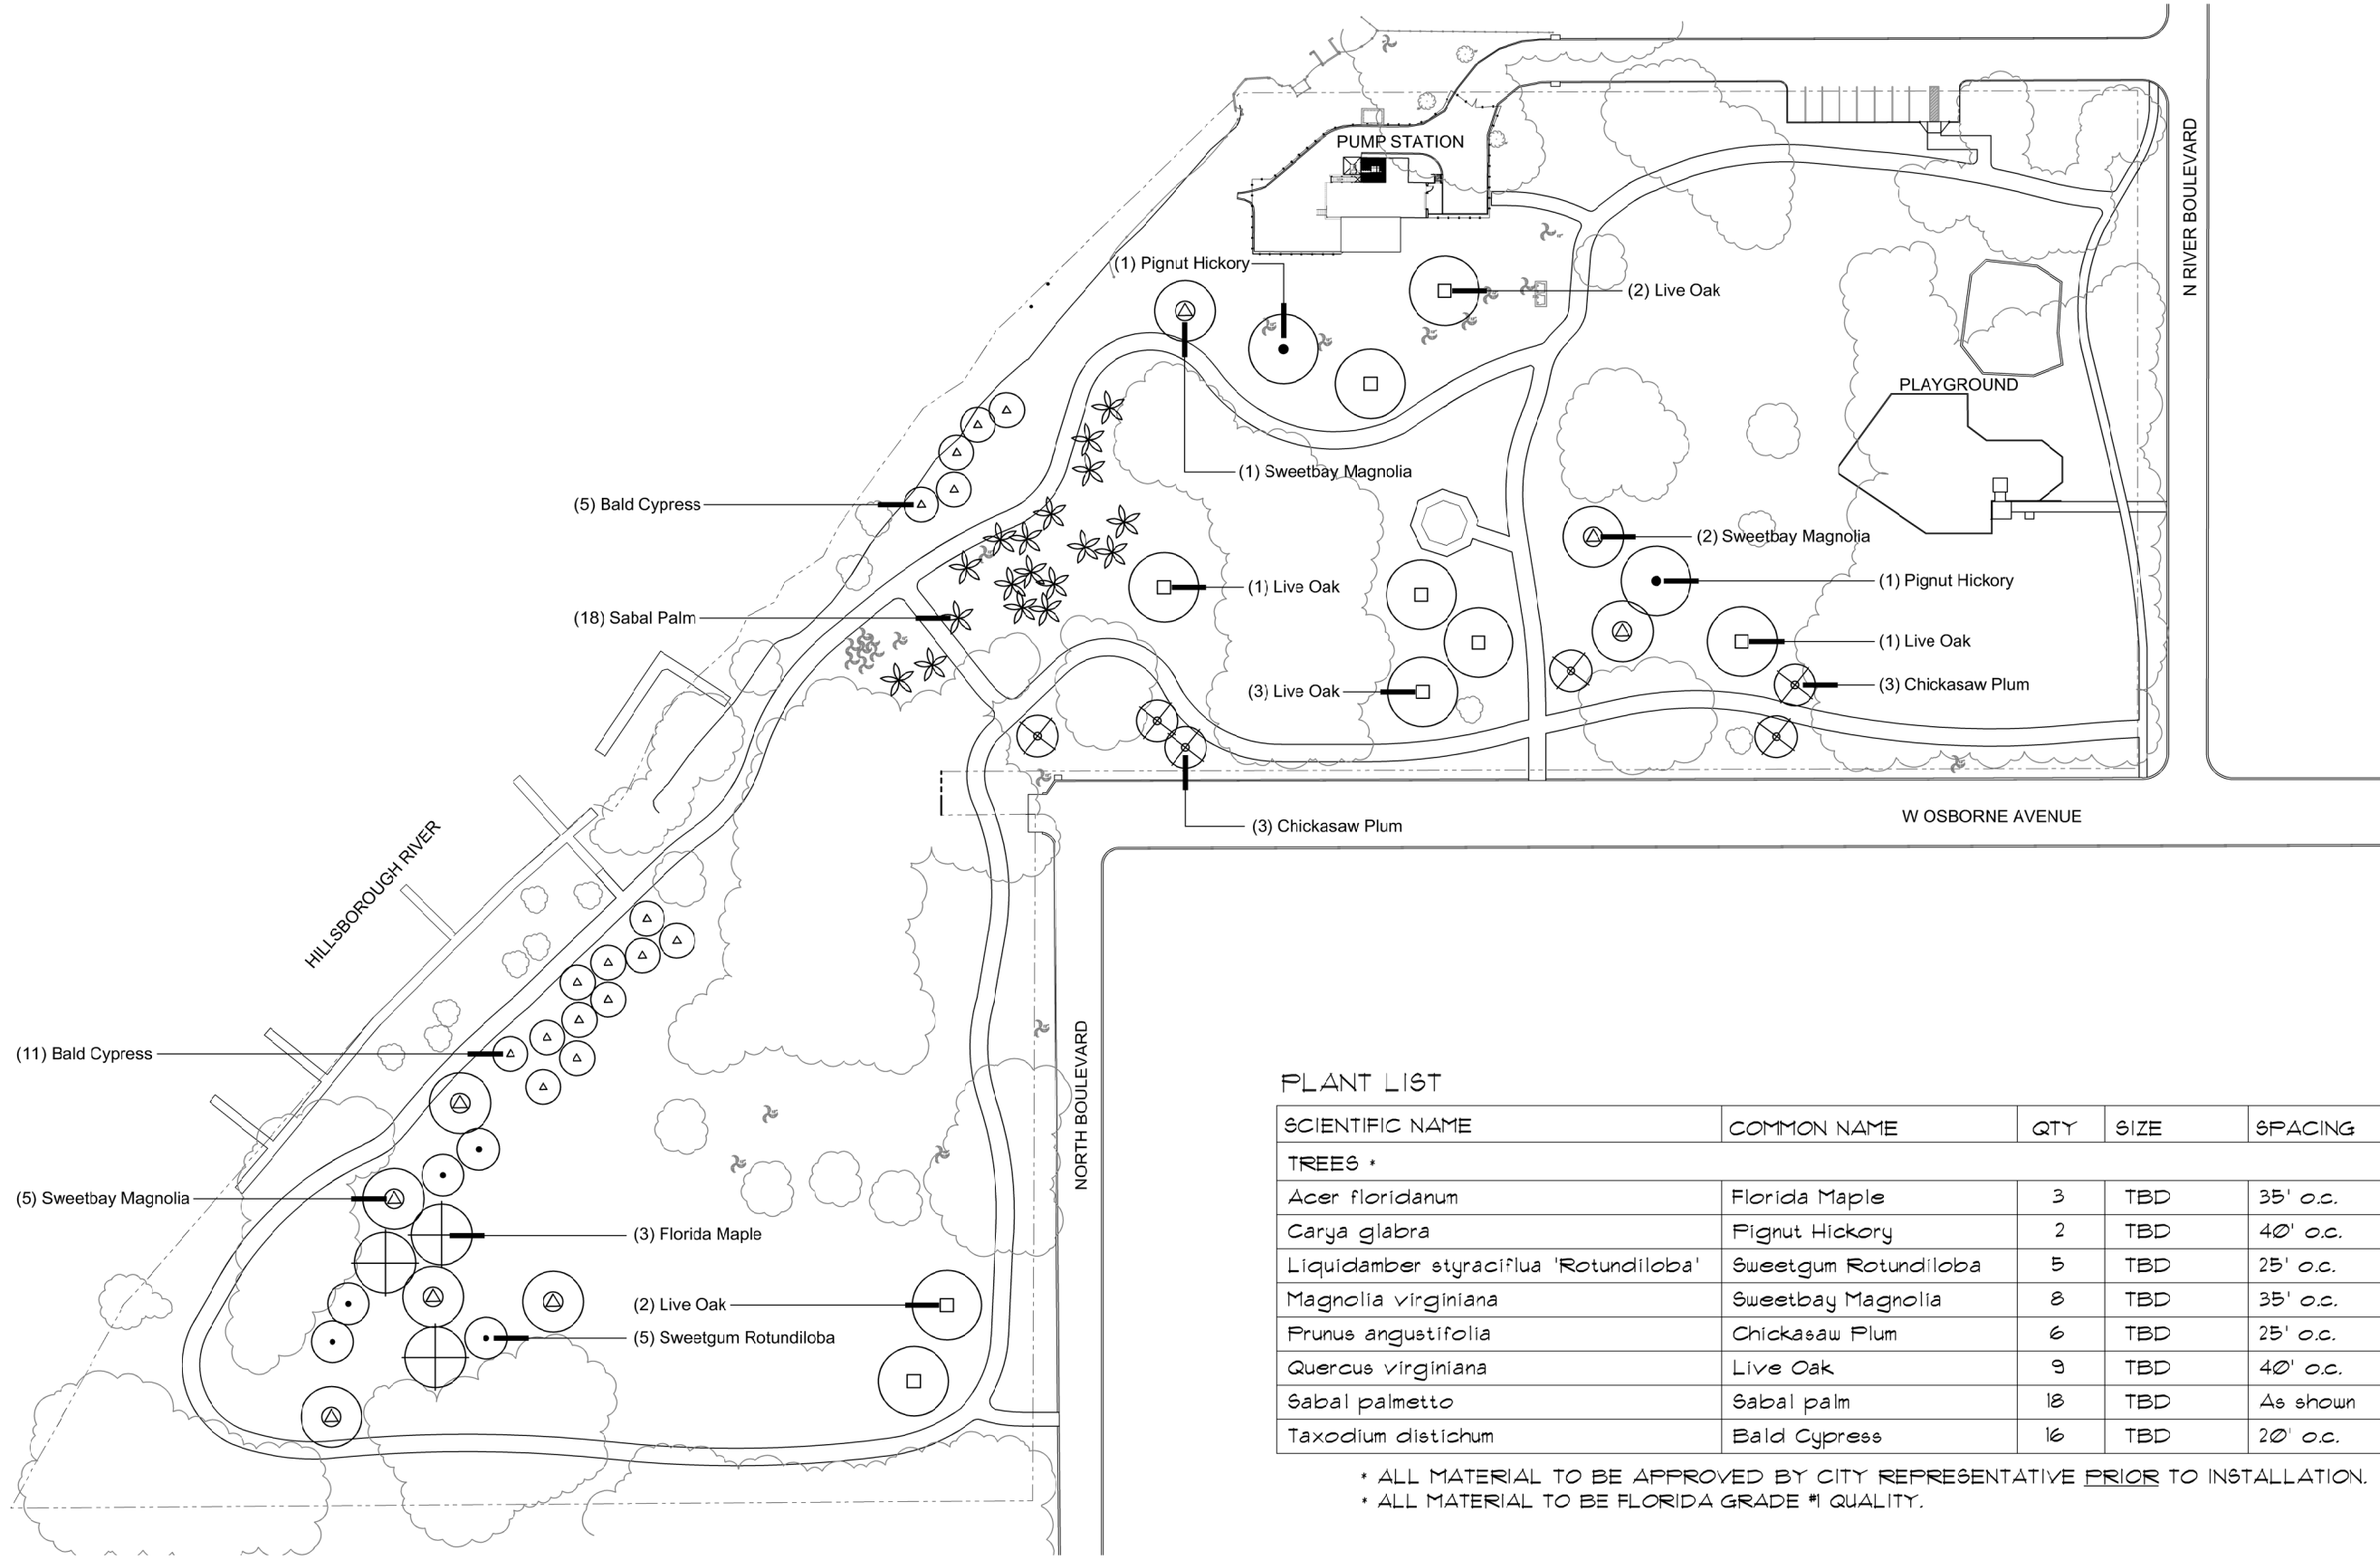

**PLANT LIST**

SCIENTIFIC NAME	COMMON NAME	QTY	SIZE	SPACING
<b>TREES *</b>				
<i>Acer floridanum</i>	Florida Maple	3	TBD	35' o.c.
<i>Carya glabra</i>	Pignut Hickory	2	TBD	40' o.c.
<i>Liquidamber styraciflua 'Rotundiloba'</i>	Sweetgum Rotundiloba	5	TBD	25' o.c.
<i>Magnolia virginiana</i>	Sweetbay Magnolia	8	TBD	35' o.c.
<i>Prunus angustifolia</i>	Chickasaw Plum	6	TBD	25' o.c.
<i>Quercus virginiana</i>	Live Oak	9	TBD	40' o.c.
<i>Sabal palmetto</i>	Sabal palm	18	TBD	As shown
<i>Taxodium distichum</i>	Bald Cypress	16	TBD	20' o.c.

\* ALL MATERIAL TO BE APPROVED BY CITY REPRESENTATIVE PRIOR TO INSTALLATION.  
 \* ALL MATERIAL TO BE FLORIDA GRADE #1 QUALITY.

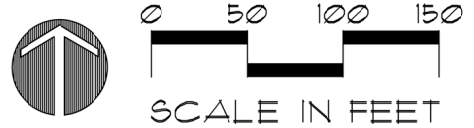

Revisions	Date

**CITY OF TAMPA PARKS AND RECREATION DEPARTMENT**  
 Planning and Design  
 3402 W. Columbus Drive  
 Tampa, FL  
 813-274-8615

**RIVERCREST PARK**  
**4802 N. RIVER BOULEVARD**  
**PROPOSED REFORESTATION PLAN**

Drawn:	KLC
Checked:	KJP
Approved:	BAS
Date:	6/12/19
Scale:	1" = 100'-0"
Sheet	<b>ONE</b>
of 1 Sheets	